
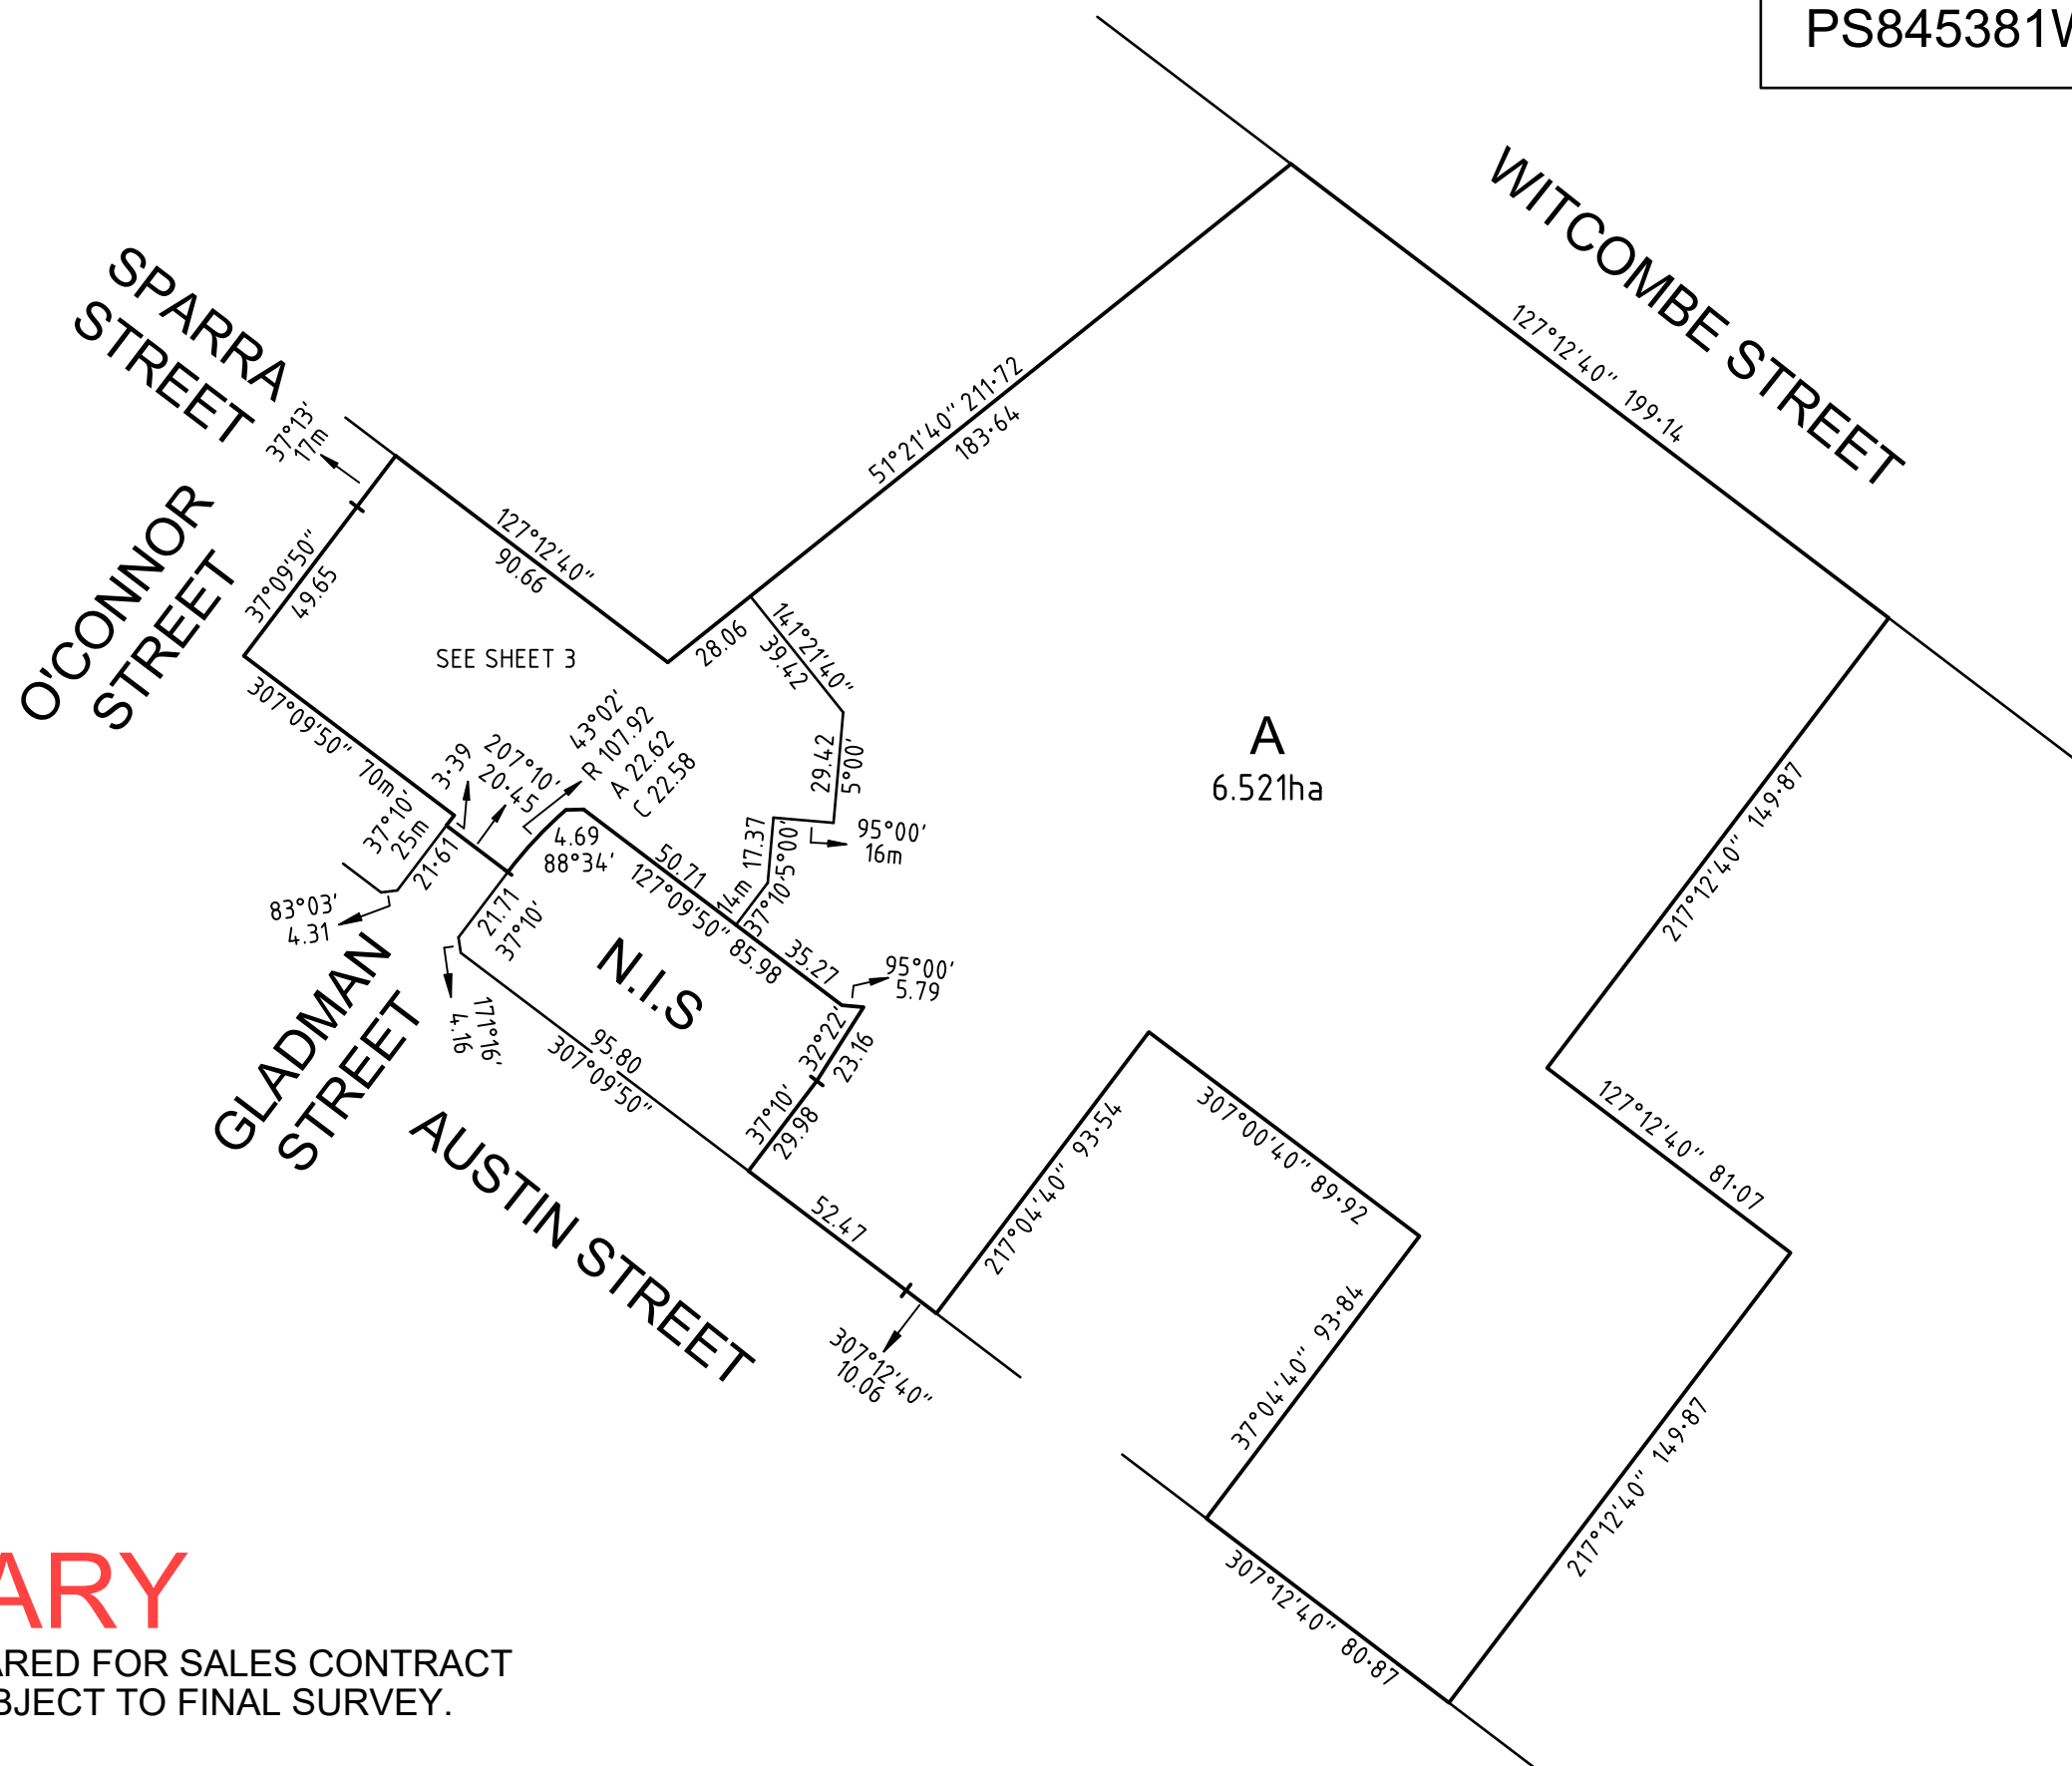


PLAN OF SUBDIVISION		EDITION 1	PLAN NUMBER PS845381W	
LOCATION OF LAND PARISH: LAKE LAKE WOLLARD TOWNSHIP: WINCHELSEA SECTION: 21 CROWN ALLOTMENT: 1 CROWN PORTION: - TITLE REFERENCE: TBC LAST PLAN REFERENCE: LOT A ON PS845372X POSTAL ADDRESS: 135 AUSTIN STREET, (at time of subdivision) WINCHELSEA, 3241 MGA2020 CO-ORDINATES: E: 237 370 ZONE: 55 (of approx centre of land N: 5 763 000 in plan)		MUNICIPALITY: SURF COAST SHIRE		
VESTING OF ROADS AND/OR RESERVES		NOTATIONS		
IDENTIFIER	COUNCIL/BODY/PERSON			
R-1	SURF COAST SHIRE			
NOTATIONS		<div style="color: red; font-size: 2em; font-weight: bold; margin-bottom: 10px;">PRELIMINARY</div> THIS PLAN HAS BEEN PREPARED FOR SALES CONTRACT PURPOSES ONLY AND IS SUBJECT TO FINAL SURVEY. LOTS 1-18 HAVE BEEN OMITTED FROM THIS PLAN		
DEPTH LIMITATION: DOES NOT APPLY				
SURVEY: This plan is based on survey. STAGING: This is a staged subdivision. Planning Permit No. 20/0448 This survey has been connected to permanent marks No(s). 28 & 31 (LAKE LAKE WOLLARD) In Proclaimed Survey Area No. 104				
EASEMENT INFORMATION				
LEGEND: A - Appurtenant Easement E - Encumbering Easement R - Encumbering Easement (Road)				
Easement Reference	Purpose	Width (Metres)	Origin	Land Benefited/In Favour Of
TBC	TBC	TBC	TBC	TBC
 SWANSON SURVEYING PTY. LTD. ABN 53 626 291 647 GEELONG - MELBOURNE - BALLARAT 1300 990 075 info@swansonsurveying.com.au www.swansonsurveying.com.au		SURVEYORS FILE REF: 11471		ORIGINAL SHEET SIZE: A3
		MATTHEW JOHN ACKROYD / VERSION 1		SHEET 1 OF 3 SHEETS

MGA2020
ZONE 55




PRELIMINARY

THIS PLAN HAS BEEN PREPARED FOR SALES CONTRACT PURPOSES ONLY AND IS SUBJECT TO FINAL SURVEY.


SEE SHEET 2

SEE SHEET 2

SPARRA STREET
O'CONNOR STREET

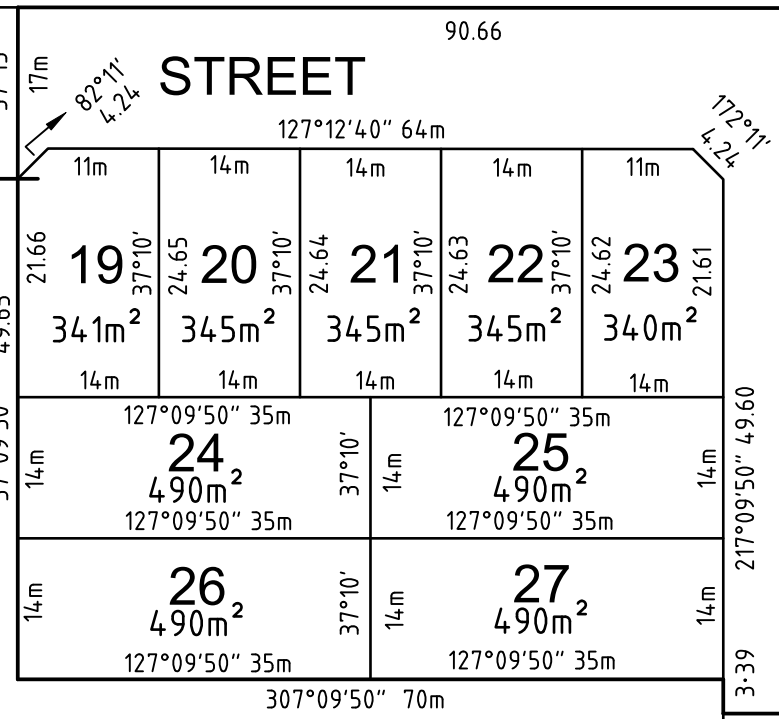

R-1
4547m²

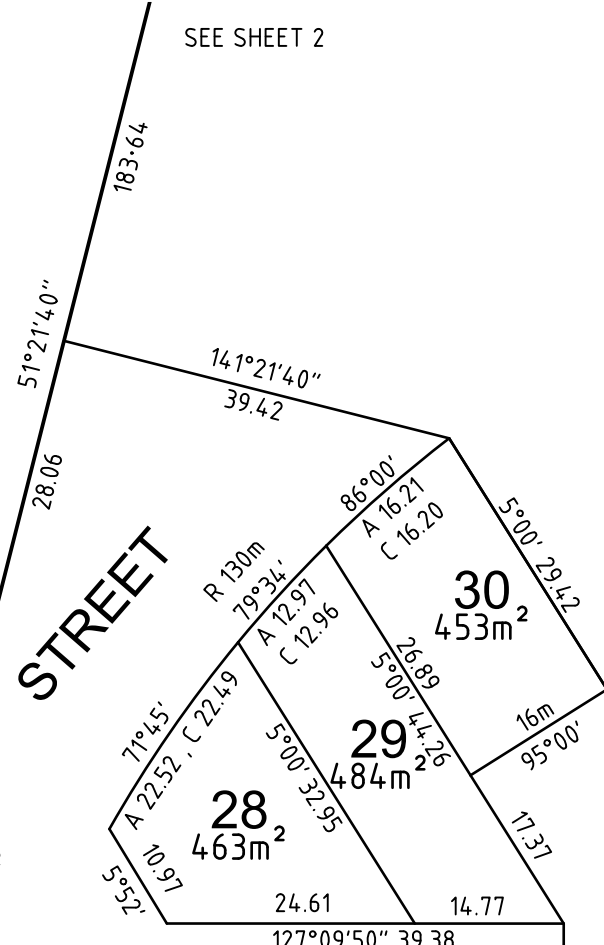

A
6.521ha

HARVEY STREET

NOT IN SURVEY

AUSTIN STREET

PRELIMINARY


THIS PLAN HAS BEEN PREPARED FOR SALES CONTRACT PURPOSES ONLY AND IS SUBJECT TO FINAL SURVEY.



SWANSON SURVEYING PTY. LTD.
ABN 53 626 291 647
GEELONG - MELBOURNE - BALLARAT
1300 990 075 info@swansonsurveying.com.au
www.swansonsurveying.com.au

SURVEYORS FILE REF: 11471

SCALE
1:750

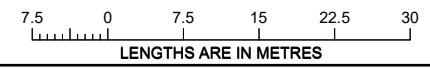

ORIGINAL SHEET
SIZE: A3

SHEET 3

MATTHEW JOHN ACKROYD / VERSION 1