
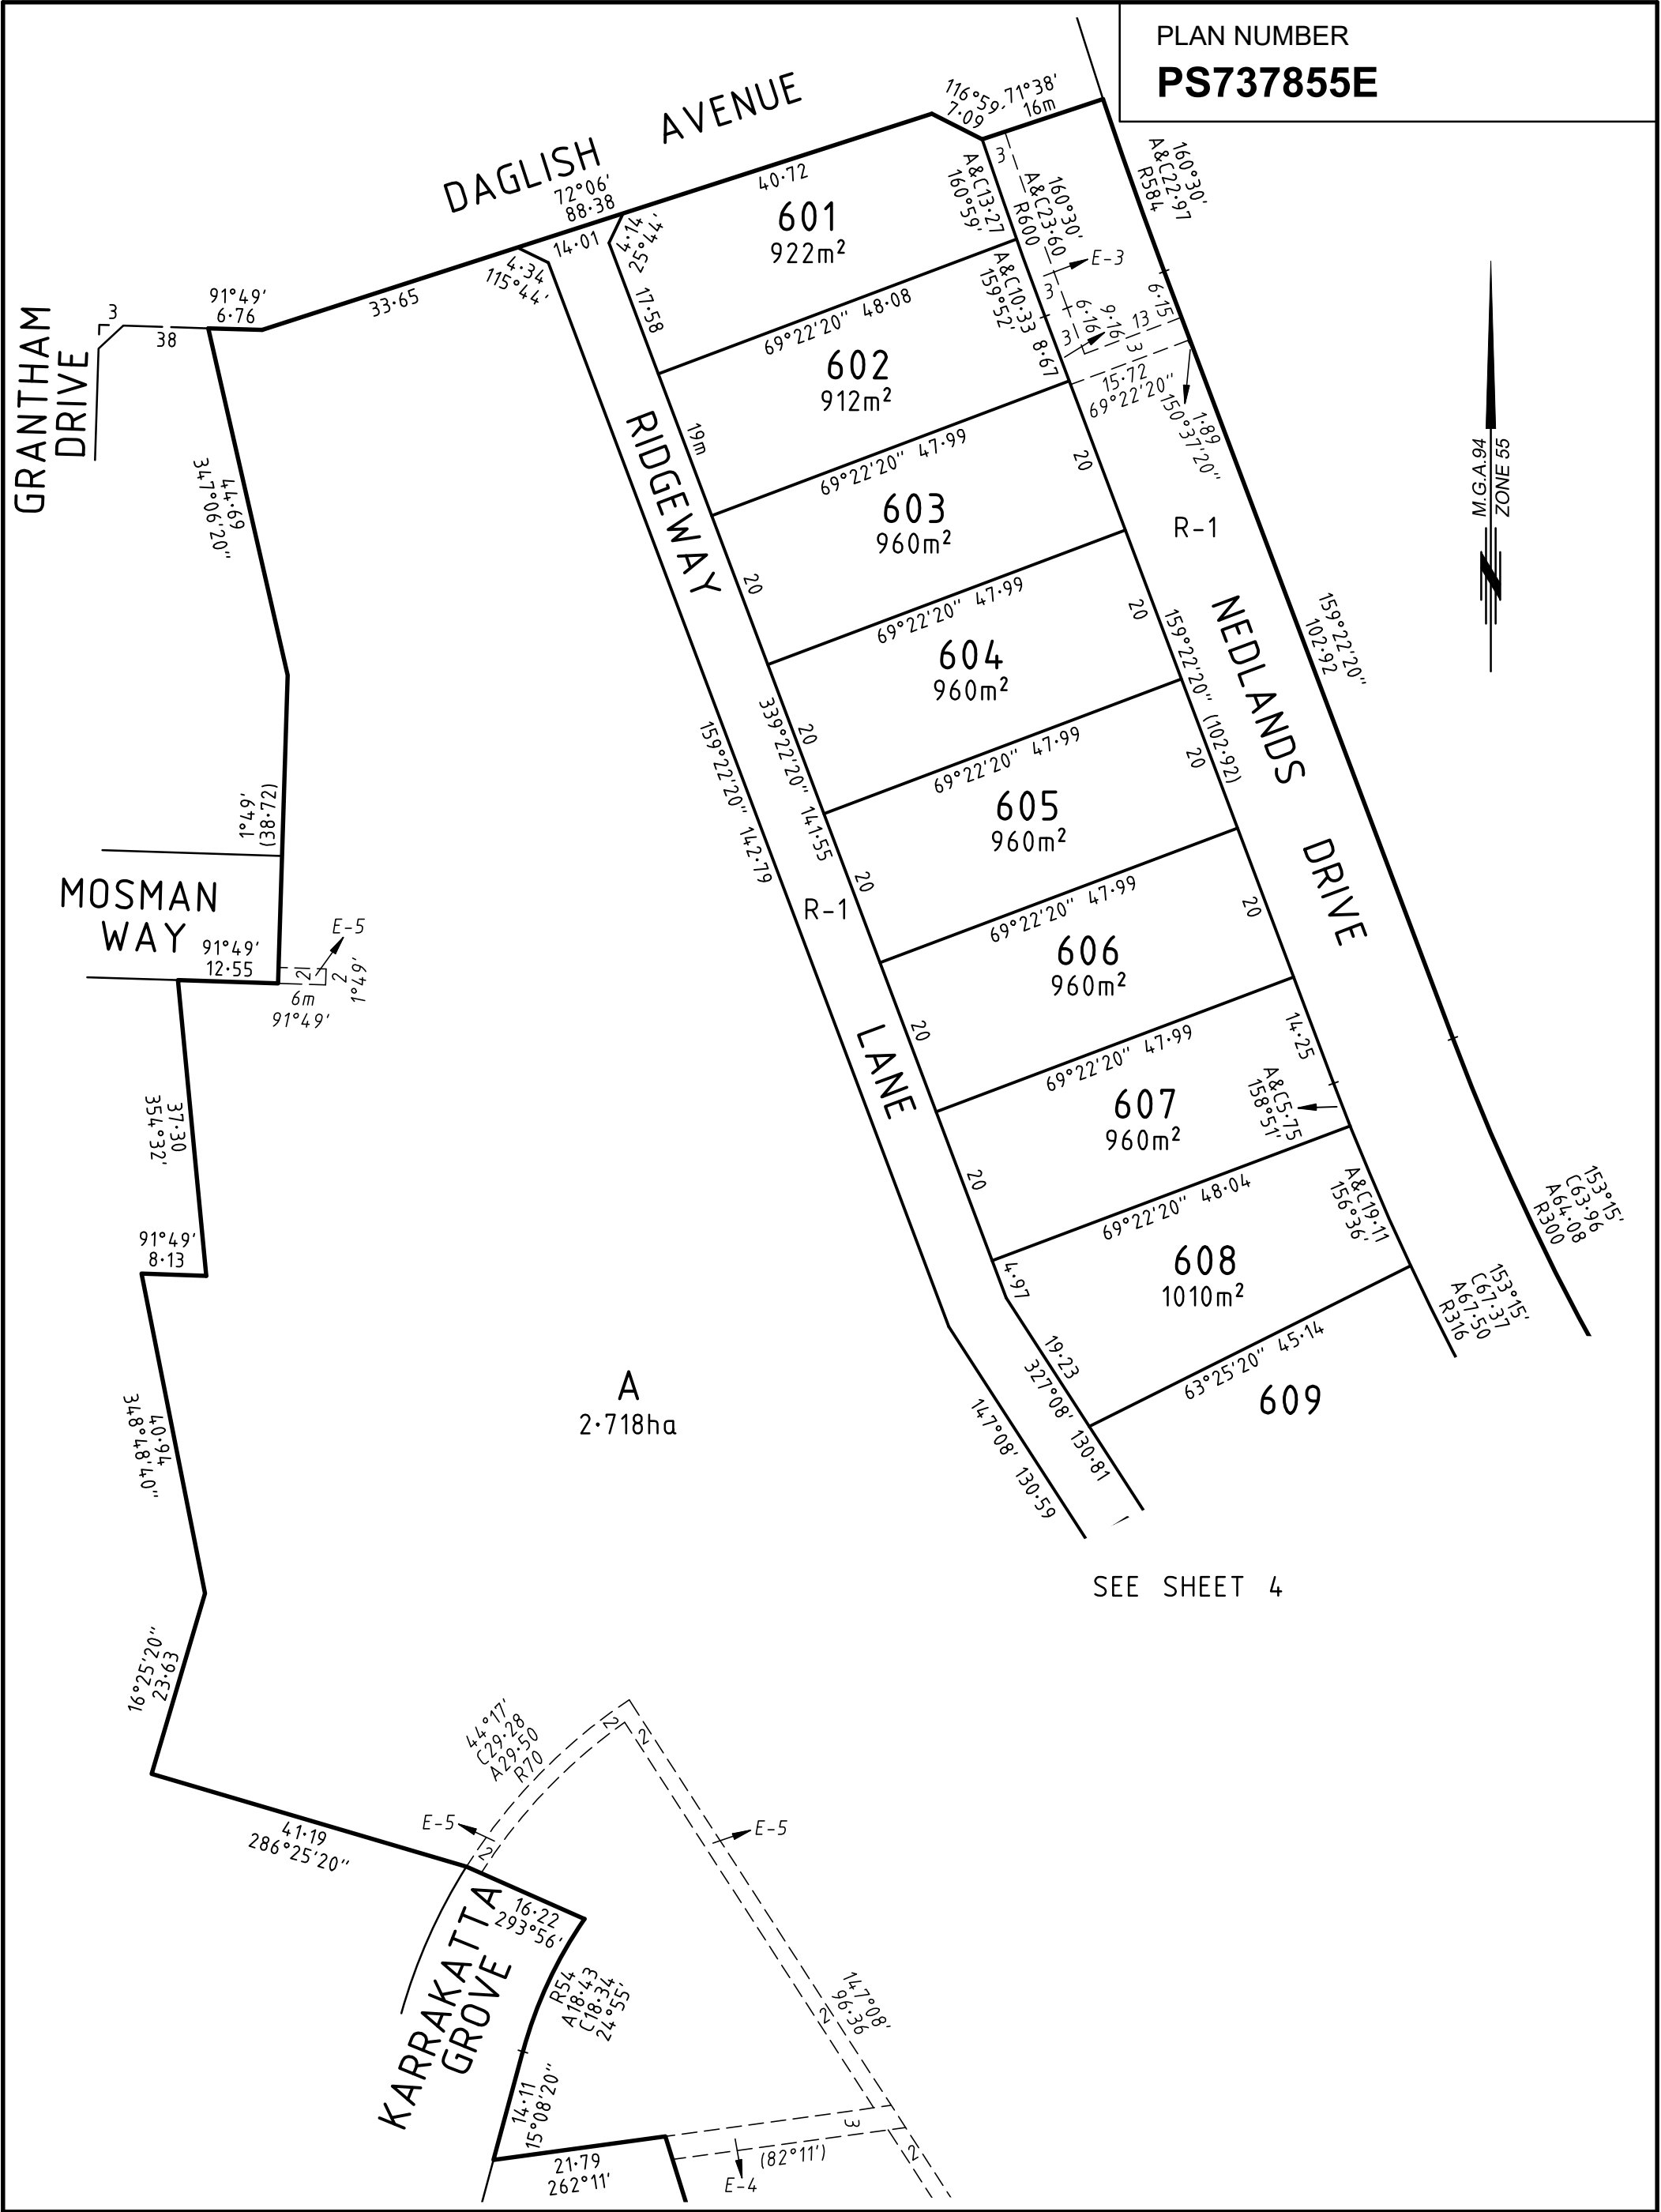


PLAN OF SUBDIVISION				EDITION 1		PLAN NUMBER PS737855E	
LOCATION OF LAND PARISH: BARRARBOOL TOWNSHIP: - SECTION: 15 CROWN ALLOTMENT: 1 (PT.), 2 (PT.) & 2012 (PT.) CROWN PORTION: 25 (PART) TITLE REFERENCE: VOL.11353 FOL.037 LAST PLAN REFERENCE: LOT C ON PS648611F POSTAL ADDRESS: DAGLISH AVENUE, (at time of subdivision) HIGHTON, 3216. MGA CO-ORDINATES: E: 263 525 ZONE: 55 (of approx centre of land in plan) N: 5773 075 GDA 94				MUNICIPALITY: CITY OF GREATER GEELONG			
VESTING OF ROADS AND/OR RESERVES				NOTATIONS			
IDENTIFIER		COUNCIL/BODY/PERSON		THE DEFINED ENDS OF EASEMENTS ARE PERPENDICULAR TO THE ADJOINING BOUNDARY UNLESS OTHERWISE SHOWN. <u>CREATION OF RESTRICTION</u> SEE SHEETS 5 TO 8 FOR RESTRICTION DETAILS. LOTS 1-600 (BOTH INCLUSIVE) HAVE BEEN OMITTED FROM THIS PLAN. LOTS A, 601-617 (BOTH INCLUSIVE) ARE THE RESULT OF THIS SURVEY.			
ROADS R-1		CITY OF GREATER GEELONG					
NOTATIONS							
DEPTH LIMITATION: 15 METRES APPLIES TO C.A. 2012 PARISH OF BARRARBOOL ONLY.							
SURVEY: This plan is/is not based on survey. STAGING: This is/is not a staged subdivision. Planning Permit No. 717/2007/E This survey has been connected to permanent marks No(s). 81, 152, 284 & 286 In Proclaimed Survey Area No.							
EASEMENT INFORMATION							
LEGEND: A - Appurtenant Easement E - Encumbering Easement R - Encumbering Easement (Road)							
Easement Reference	Purpose	Width (Metres)	Origin	Land Benefited/In Favour Of			
SEE SHEET 2							
TGM Group 1/27-31 Myers Street (PO Box 1137) Geelong Vic 3220 T 03 5202 4600 F 03 5202 4691 ABN 11 125 568 461 www.tgmgroup.com JAS-ANZ Accredited: Quality ISO 9001 - OH&S AS/NZS 4801 - Environment ISO 14001		 Geelong Melbourne Ballarat		SURVEYORS FILE REF: GP-007138-106A		ORIGINAL SHEET SIZE: A3	SHEET 1 OF 8 SHEETS
		RAYMOND JAMES DUNN / VERSION 1					


EASEMENT INFORMATION				
LEGEND: A - Appurtenant Easement E - Encumbering Easement R - Encumbering Easement (Road)				
Easement Reference	Purpose	Width (Metres)	Origin	Land Benefited/In Favour Of
E-1, E-2	SEWERAGE	SEE PLAN	PS613653K	BARWON REGION WATER CORPORATION
E-2	DRAINAGE	SEE PLAN	PS613653K	CITY OF GREATER GEELONG
E-3	PIPELINES OR ANCILLARY PURPOSES	SEE PLAN	PS628459W & SECTION 136 WATER ACT 1989	BARWON REGION WATER CORPORATION
E-4	DRAINAGE	SEE PLAN	PS630452Y	CITY OF GREATER GEELONG
E-4, E-5	PIPELINES OR ANCILLARY PURPOSES	SEE PLAN	PS630452Y & SECTION 136 WATER ACT 1989	BARWON REGION WATER CORPORATION




PLAN NUMBER
PS737855E




SEE SHEET 4

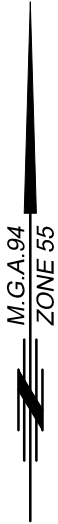

SEE SHEET 3

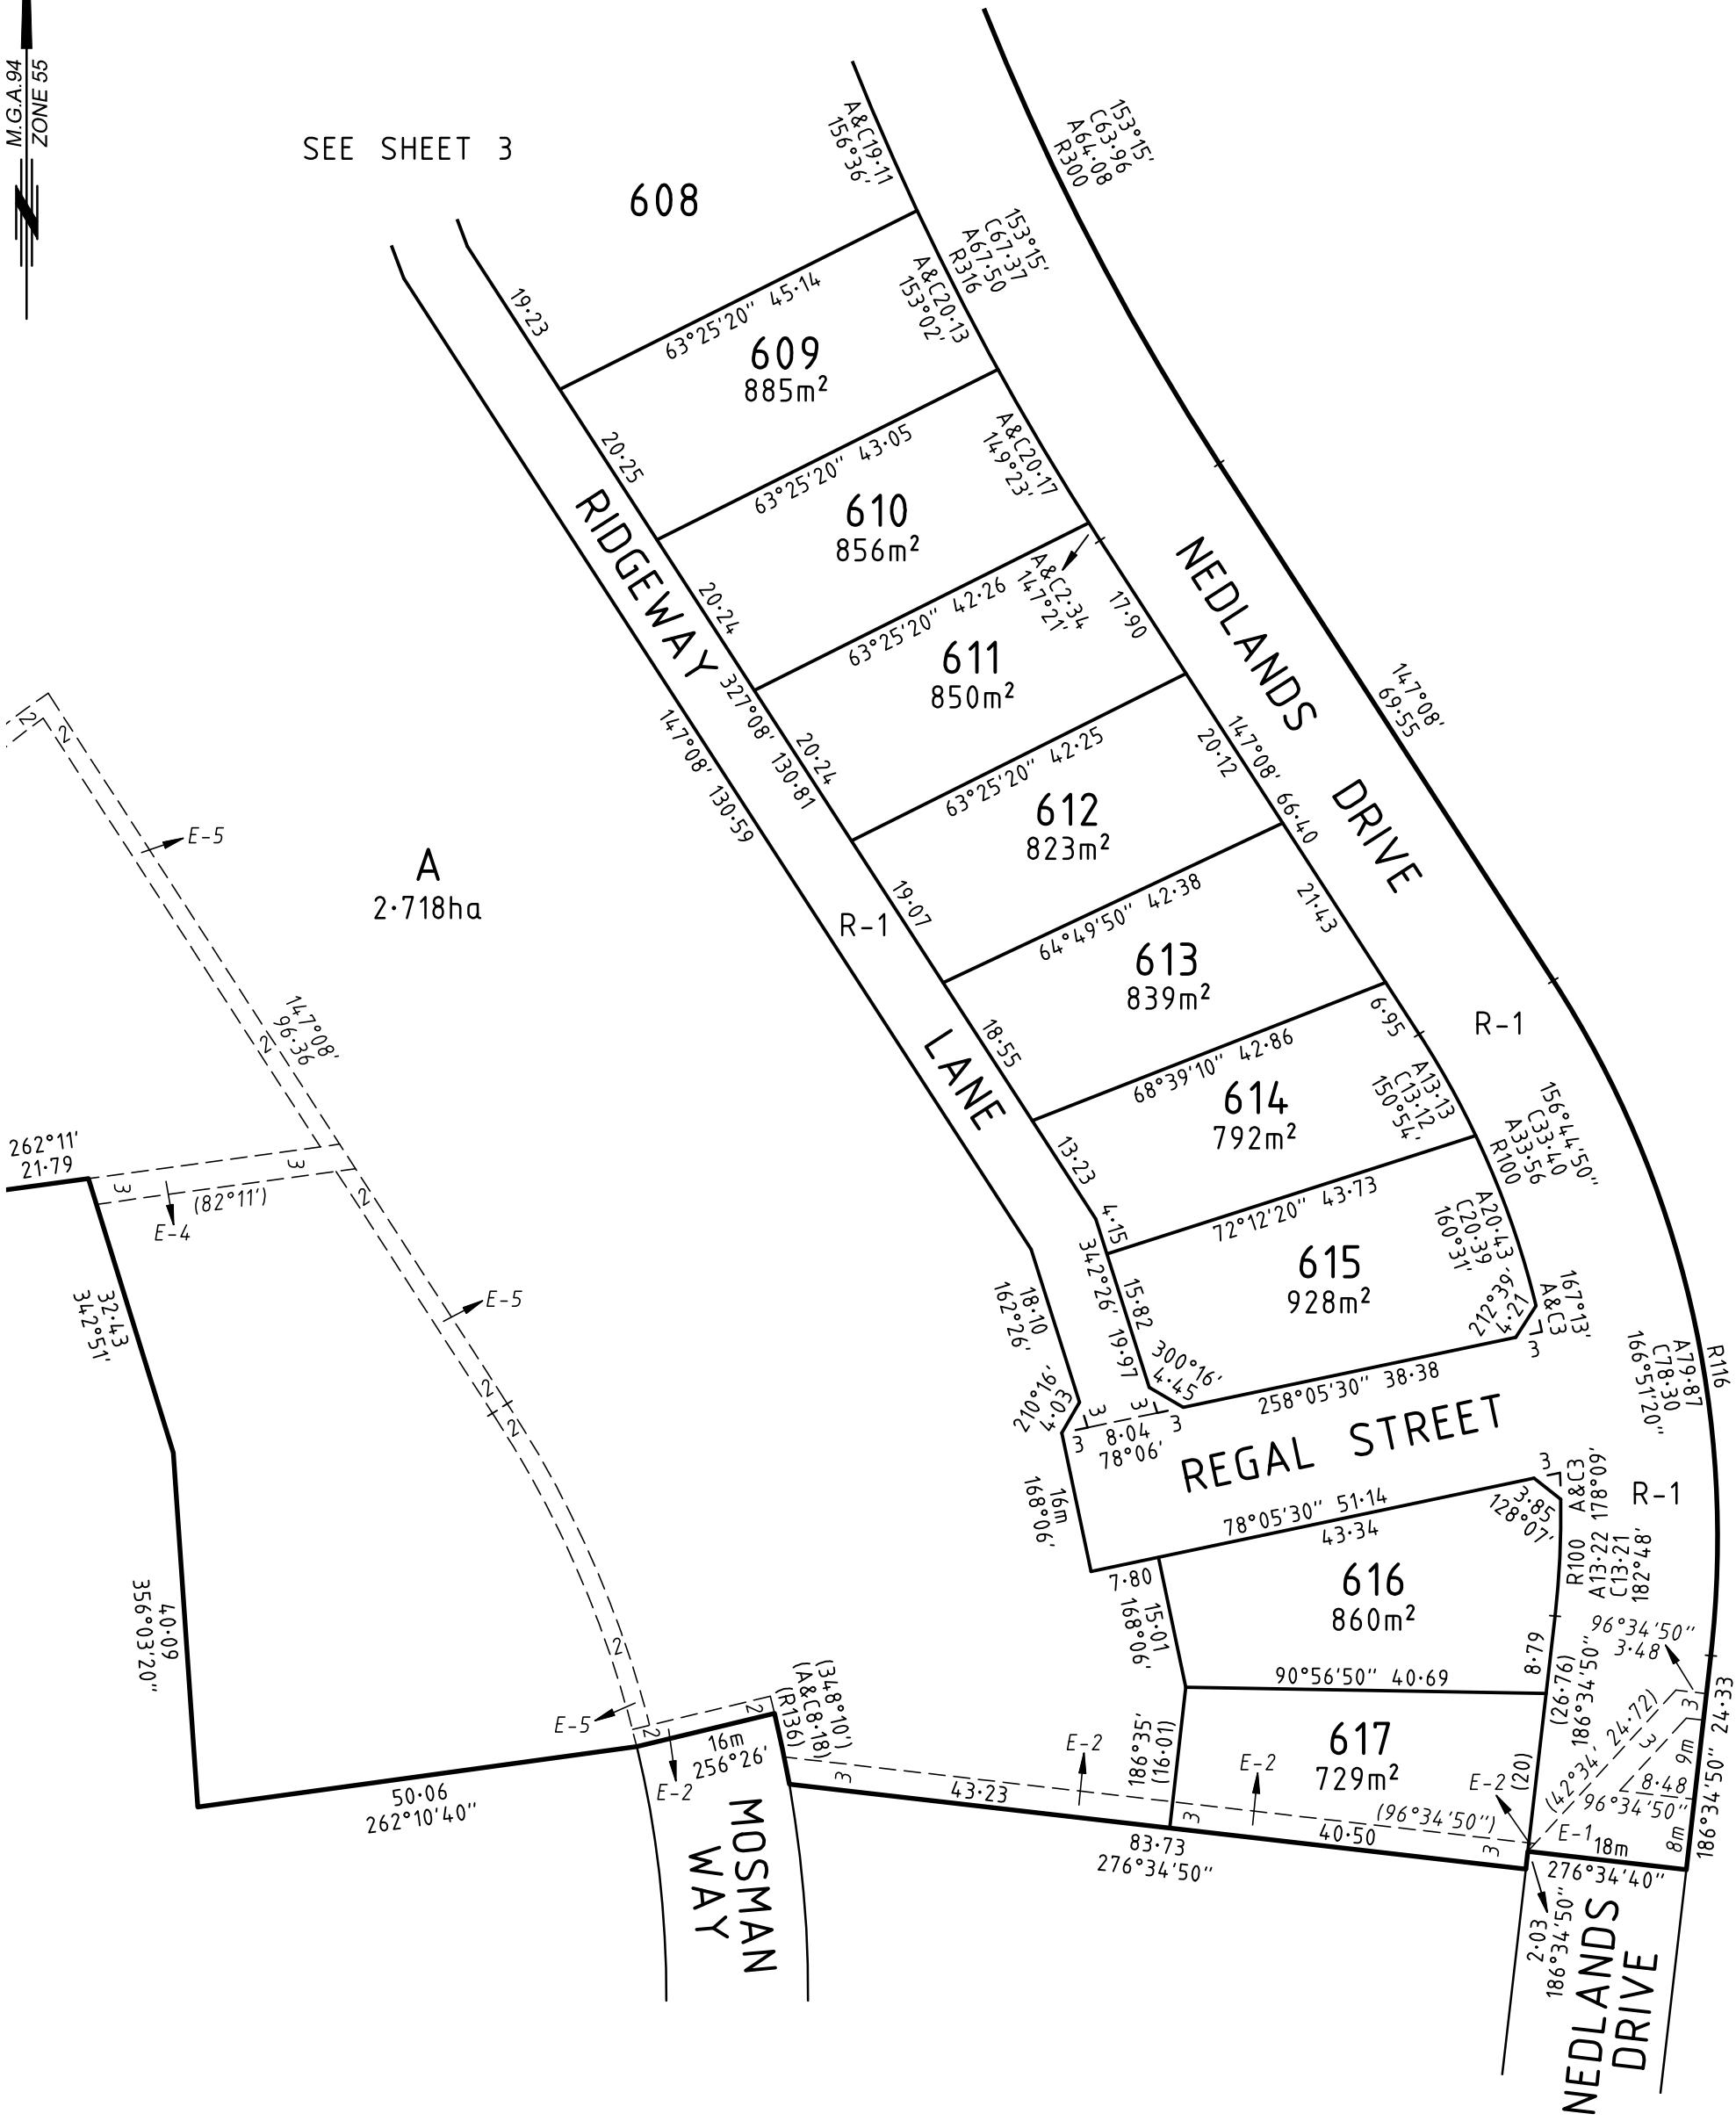

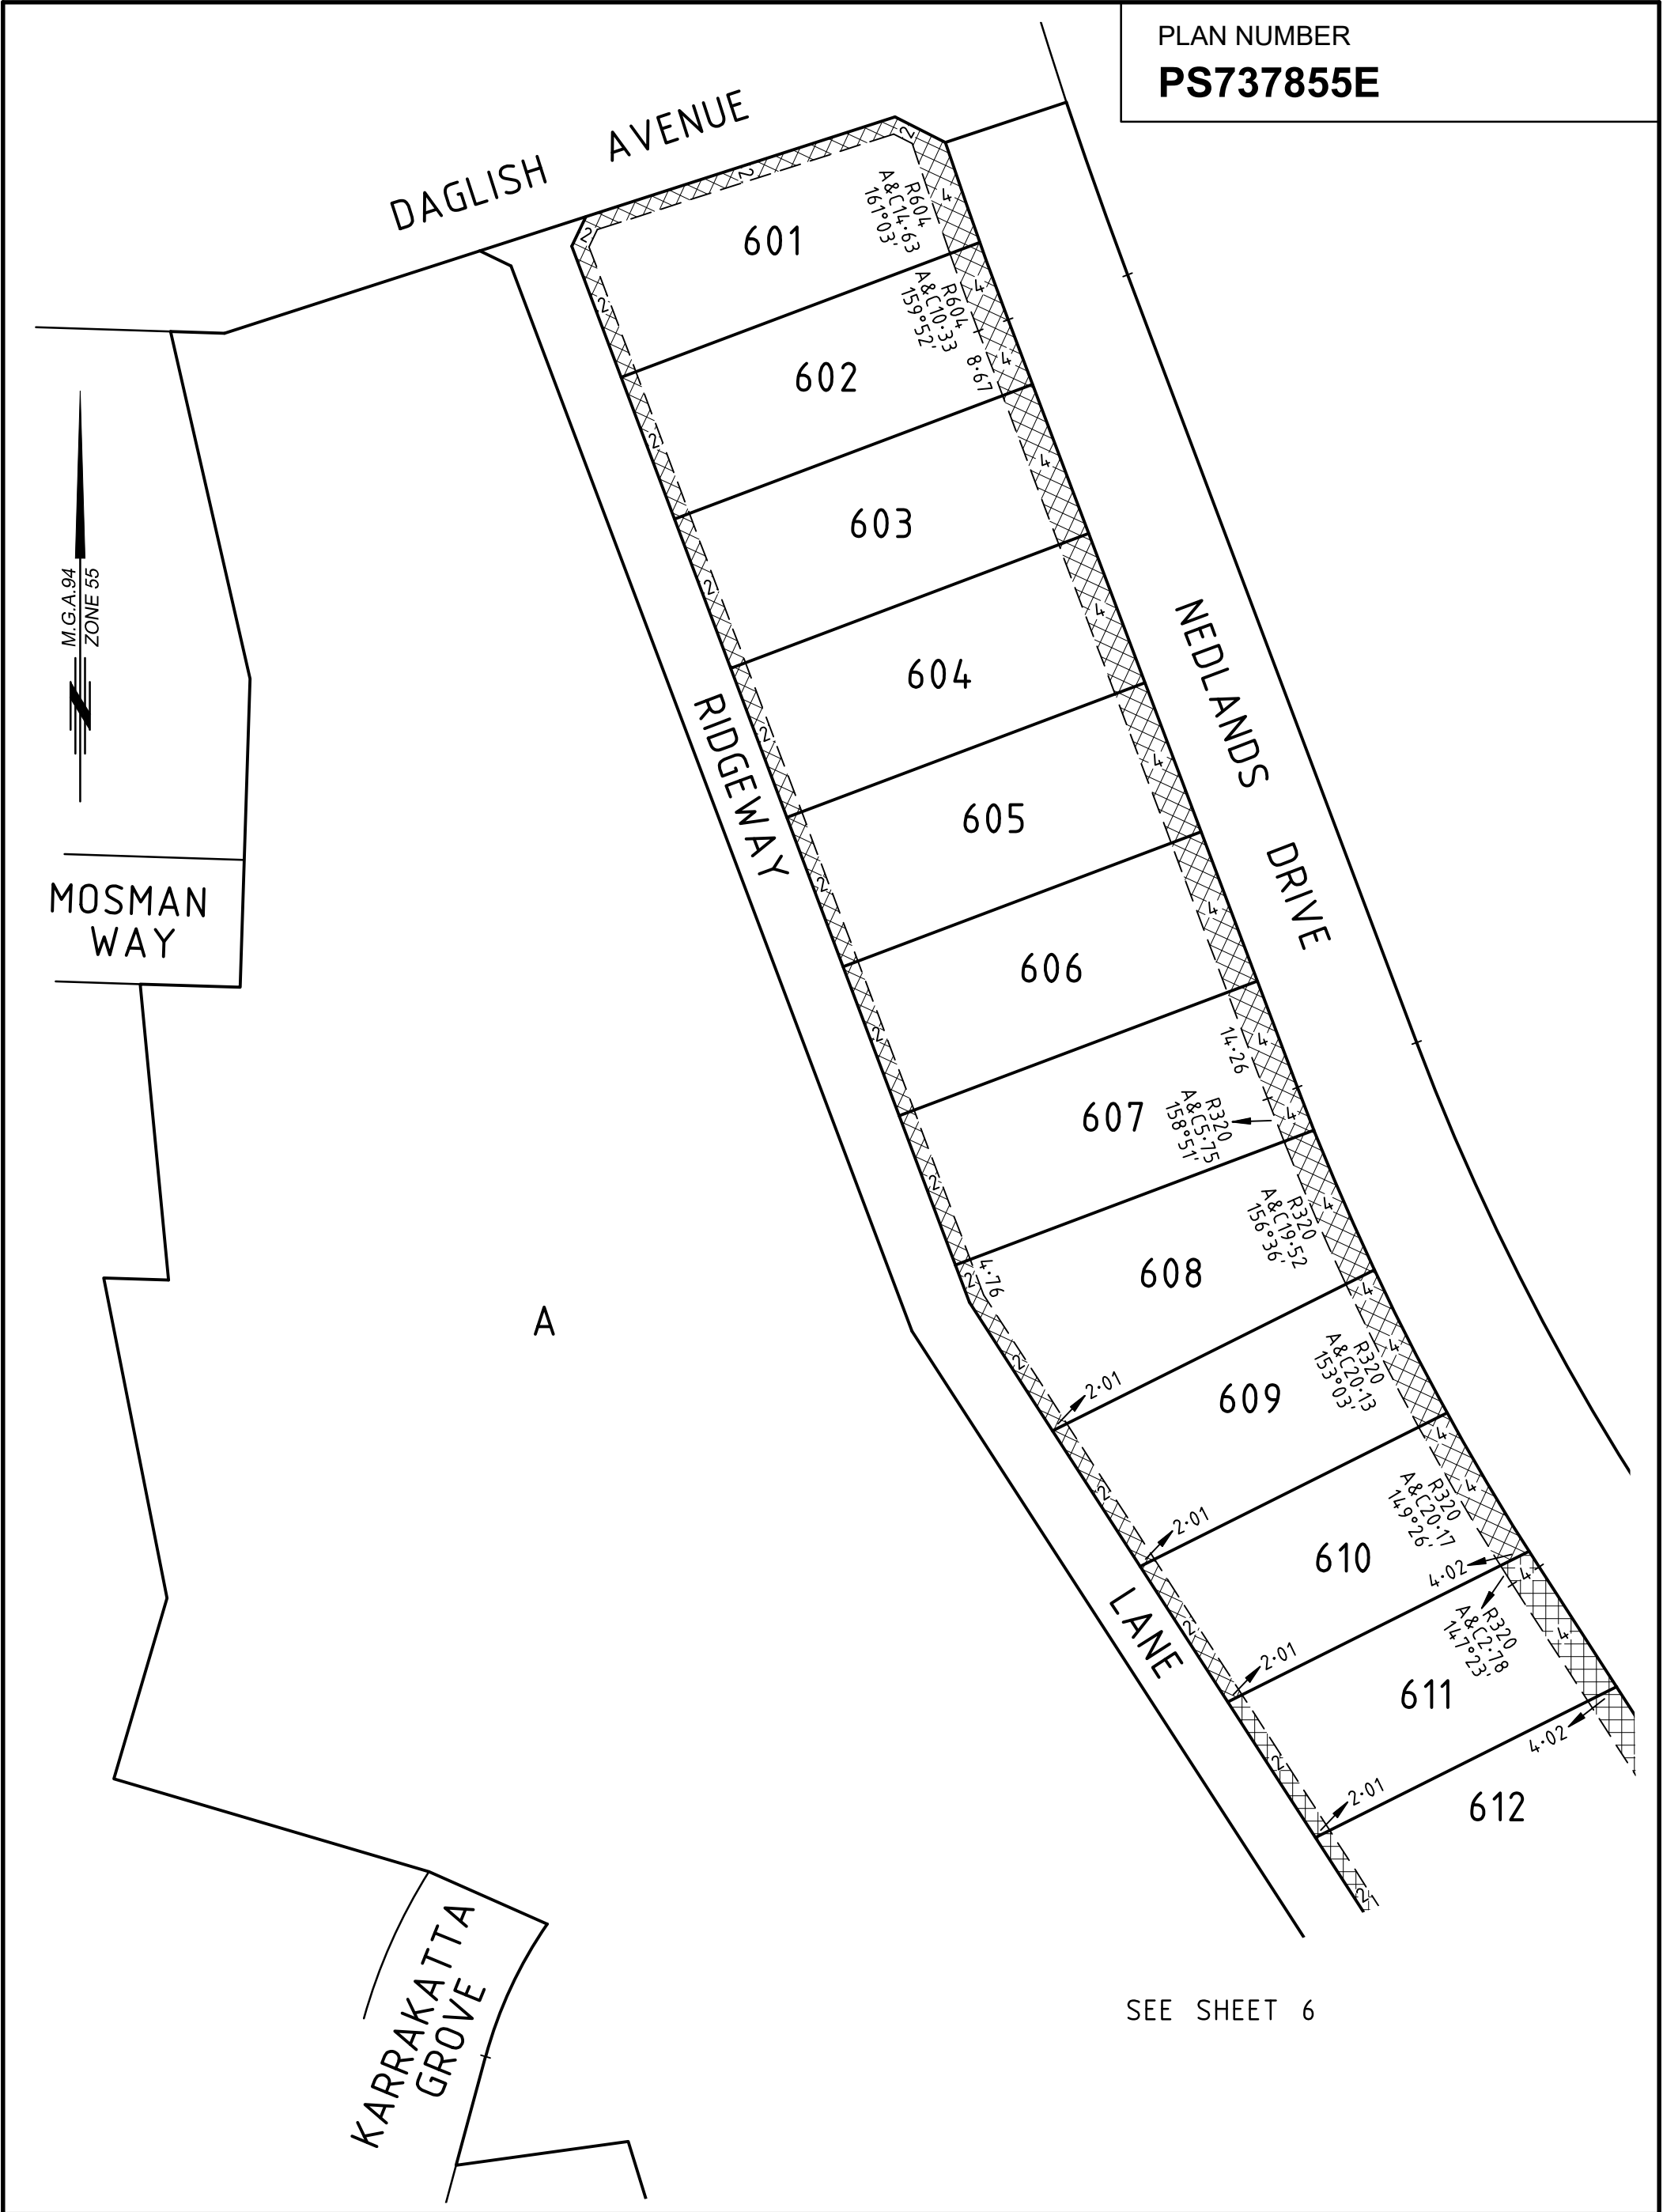

TGM Group
1/27-31 Myers Street (PO Box 1137)
Geelong Vic 3220
T 03 5202 4600
F 03 5202 4691
ABN 11 125 568 461
www.tgmgroup.com
JAS-ANZ Accredited: Quality ISO 9001 - OH&S AS/NZS 4801 - Environment ISO 14001



SCALE
N.T.S.

NOT TO SCALE
LENGTHS ARE IN METRES

ORIGINAL SHEET
SIZE: A3

SHEET 5

RAYMOND JAMES DUNN / VERSION 1

Upon registration of this plan (PS737855E) the following restriction is created:

PS737855E

<u>Lot burdened</u>	<u>Lot/s benefited</u>
601	602
602	601, 603
603	602, 604
604	603, 605
605	604, 606
606	605, 607
607	606, 608
608	607, 609
609	608, 610
610	609, 611
611	610, 612
612	611, 613
613	612, 614
614	613, 615
615	614
616	617
617	616


Upon registration of this plan (PS737855E) the following restriction is created:

Land to be burdened : Lots 601-617 (both inclusive) on this plan (PS737855E).

The owners of all lots on this plan (PS737855E):


- shall not allow the erection of more than one dwelling on any single allotment
- shall not further subdivide the lots.

Dwellings shall not be located in the area shown thus 

Buildings shall not be located in the area shown thus  except for allowable encroachments listed in the Building Regulations 2006.

BUILDING - Any structure

DWELLING - House- Habitable Room (excludes carport/garage)

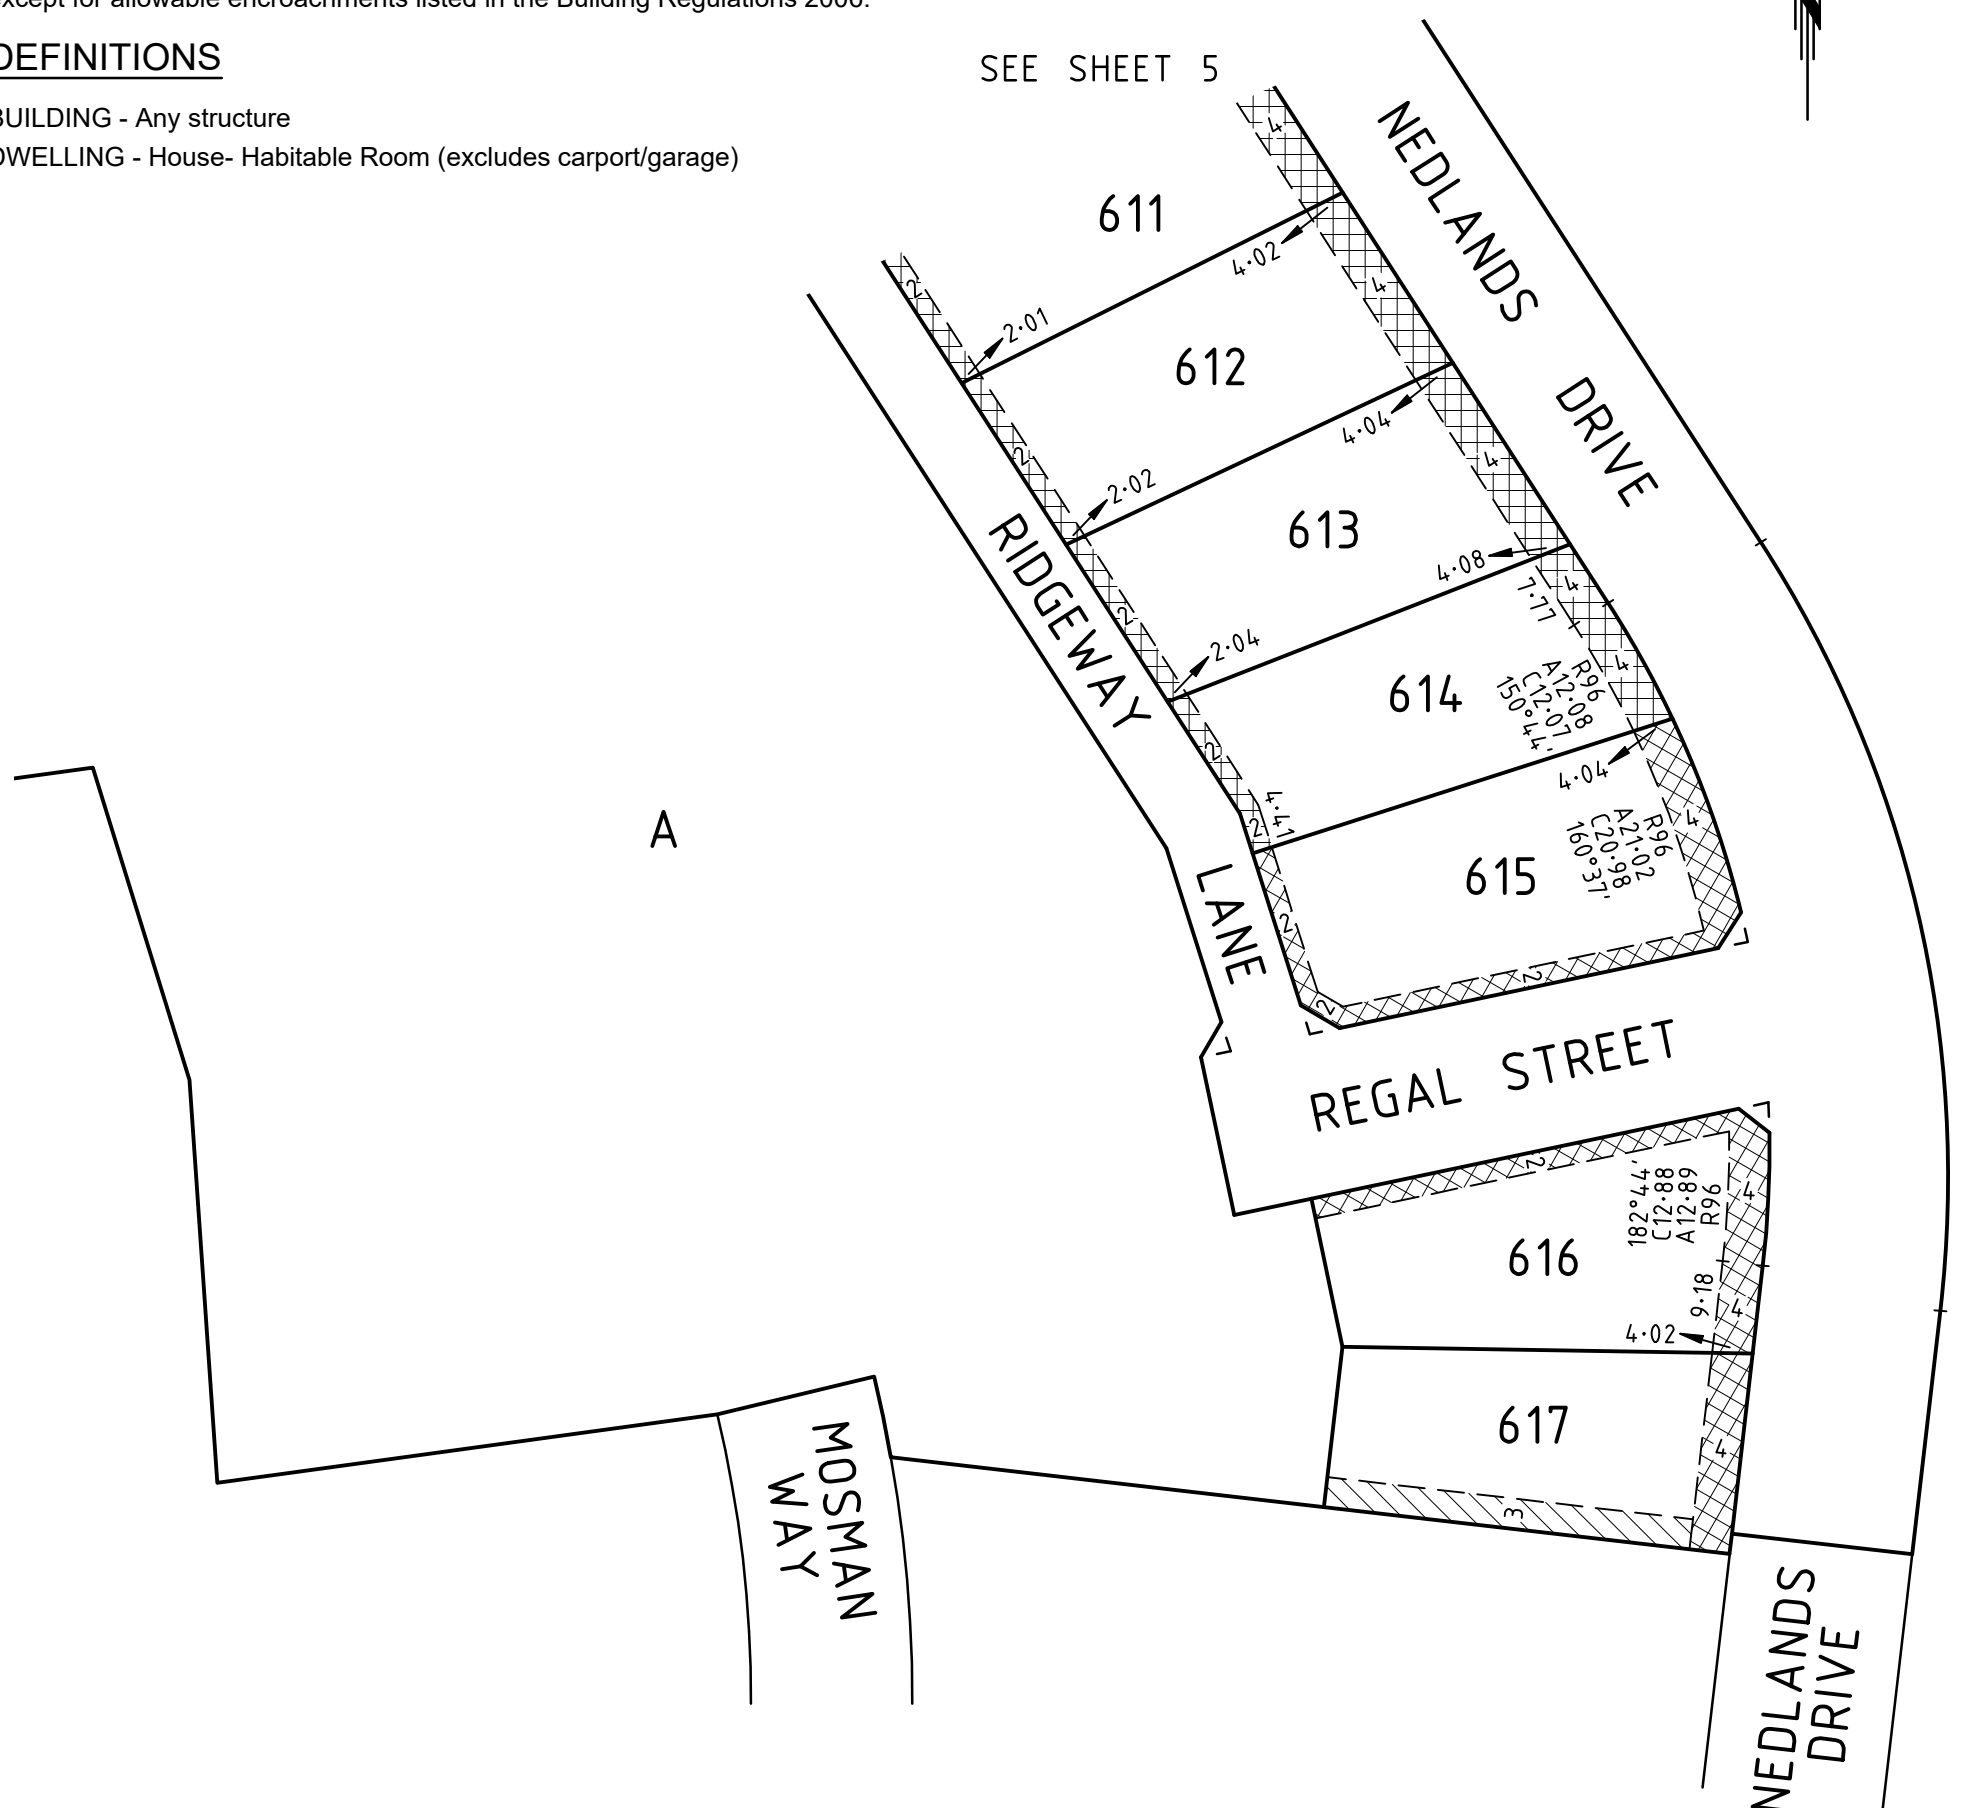

TGM Group
1/27-31 Myers Street (PO Box 1137)
Geelong Vic 3220
T 03 5202 4600
F 03 5202 4691
ABN 11 125 568 461
www.tgmgroup.com



SCALE
N.T.S.

NOT TO SCALE
LENGTHS ARE IN METRES

ORIGINAL SHEET
SIZE: A3

SHEET 6

RAYMOND JAMES DUNN / VERSION 1

Creation of Restriction C

The following restrictive covenant is to be created upon registration of Plan of Subdivision PS 737855E (Plan of Subdivision) by way of a restrictive covenant and as a restriction as defined in the Subdivision Act 1988:

Land to be benefitted: Lots 601-617 (both inclusive) on the Plan of Subdivision

Land to be burdened: Lots 601-617 (both inclusive) on the Plan of Subdivision

Description of Restriction C

Except with the prior written consent of GLG and in all other instances with the written consent of each and every registered proprietor or proprietors of a benefitting lot on the Plan of Subdivision the registered proprietor or proprietors for the time being of any burdened lot on the Plan of Subdivision shall not:

Primary Dwelling Construction

- (a) build or allow to be built a dwelling house which is not constructed:

i. with a roof of any material other than roof tile, slate or non-reflective color bonded steel sheeting or a combination of such tiles or sheeting.

ii. where both street frontages must be addressed in the design of the dwelling house on corner lots.
- (b) allow any external plumbing (waste pipes and fittings but not including down pipes and guttering) to be visible from the street;
- (c) erect or cause to be erected on the lot or any part of it any prefabricated house or dwelling or cause or allow or permit a constructed house or dwelling or partly constructed house or dwelling to be moved on to the lot;
- (d) allow any water tank to be installed or constructed on the lot such that it is installed or constructed in front of the front building line of the dwelling;
- (e) allow any water tank installed or constructed on the lot to remain unscreened such that it is visible from the street;

Garage

- (f) build or allow to be built a dwelling house which does not simultaneously have constructed at least one roofed garage constructed with the same materials so as to match the roof form and materials of the dwelling house constructed on the lot.

Outbuildings

- (g) build or allow to be built on the lot any outbuildings (including any garage, workshop, garden shed, storage shed or other outbuilding) unless the external walls of such outbuilding are constructed of brick, stone, brick veneer or non-reflective color bonded new iron sheeting or any combination of those materials and are consistent in materials and color to that of the dwelling house.
- (h) build or allow to be built on the lot any outbuildings (including any garage, workshop, garden shed, storage shed or other outbuilding) unless the roof of such outbuilding is:

i. constructed of tile, slate or non-reflective color bonded steel sheeting or any combination of those materials; and
- (i) allow any clothes line and drying areas or part thereof to be visible from the street;

Landscaping

- (j) allow any
- v.

landscaping to the front view of the lot to be left incomplete or partially incomplete or leave any fencing to be incomplete or partially incomplete two years after the issue of a Certificate of Occupancy for the dwelling house constructed on the lot;
- vi.

nature strip to become or remain unkempt or untidy.

Recreational Vehicles/Commercial Vehicles

- (k) allow any plant or machinery or any recreational vehicle or commercial motor vehicle (including, without limitation, a caravan, boat, box trailer, boat trailer and/or car trailer but excluding any motor cycle, motor car, motor station wagon or utility or four wheel drive car registered for use on a highway) to be left or parked on the street or on the lot between the building line and the front boundary of the lot (unless either of those occurs during the normal course of business by a visiting trade person) or on the natural strip or the footpath;

Display Homes

- (l) permit any dwelling house constructed on the lot to be used for the purposes of a display home or for the purposes of marketing display homes unless the prior written consent of GLG has first been obtained;

Signage

- (m) erect or permit to be erected or remain erected on the lot any advertisement, hoarding, sign or similar structure and will not permit the lot or any building or buildings constructed thereon to be used for the display of any advertisement, sign or notice provided that this restriction shall not prevent the erection of a signboard that the lot is for sale and shall not prevent the display of a nameplate or light of any medical practitioner, dentist or legal practitioner.

Delivery of Building Materials

- (n) allow any building materials to be delivered or stored on the nature strip or anywhere else outside the title boundary of the lot upon which the dwelling house is being constructed and allow any rubbish to remain unsecured on the lot.

General

- (o) inhabit or otherwise occupy any dwelling constructed on the lot prior to the issue of a Certificate of Occupancy for such dwelling as required by s39 of the Building Act 1993 (as amended from time to time);
- (p) permit or allow the lot to become or remain in an unsightly, untidy, unclean or unwholesome condition or appearance or be used in any manner which constitutes an annoyance, nuisance or disturbance to the owners and occupiers for the time being of any other lot on the Plan of Subdivision;

“GLG” means Geelong Land Group Pty Ltd (ACN 131 888 616) of PO Box 315, Geelong 3220 or any of its related bodies corporate within the meaning of s50 of the Corporations Act 2001 (as amended from time to time).